


Type

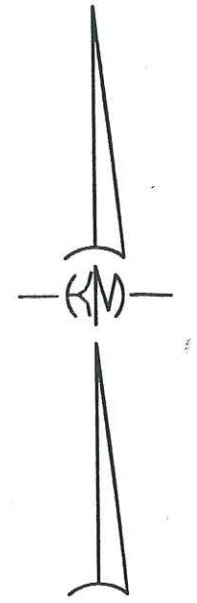

SQUARE FOOTAGE OF EACH USE

PICK UP STATION	18,000 S.F.
SHOP	3,000 S.F.
FUTURE RECYCLING CENTER	10,000 S.F.
OFFICE	1,000 S.F.

THIS PROPERTY IS LOCATED IN FLOOD ZONE C; BASE FLOOD ELEV. N/A; F.I.R.M. PANEL NO. 225205 0150 C; REV. 10-17-89

SITE PLAN & LANDSCAPING PLAN:

**LOT 3, (11.082 ACRES)
"HIGHWAY 25 BUSINESS PARK"
SECTION 20, T-6-S, R-11-E
ST. TAMMANY PARISH, LA.**

PREPARED FOR:

SOUTHEAST INVESTMENTS, L.L.C.

KELLY J. McHUGH & ASSOC., INC.
CIVIL ENGINEERS & LAND SURVEYORS
845 GALVEZ ST., MANDEVILLE, LA. 626-5611

SCALE: 1" = 100'	DATE: 10-02-2006
DRAWN: R.F.D.	JOB NO.: 06-569
REVISED:	